



REMCO SPECIALTY PRODUCTS

Remco Millennium 2000 CT2 Series Technical Specifications

GAS SERVICE REQUIREMENTS:

35K BTU's of service available.

LP pipe size 3/8" at 11.0" WC - Natural pipe size 5/8" at 7" WC up to a 50' run. If over 50' please consult Remco. Use flexible gas hose & safety chain from service to oven.

ELECTRIC SERVICE REQUIREMENTS:

120 VAC, 3 amps, 60Hz, 1-Phase. Use 15 amp dedicated circuit (220v 50 Hz. CE available for Export).

CLEARANCE FROM STRUCTURES:

6" space from combustibles; 3" from semi-combustibles; 1" from non-combustibles.

VENTILATION:

No external hood necessary, has built-in vent system. Exhaust with a 6" double wall flue to terminal fan on roof or wall. No vent required for temporary exhibition or demonstrations. Call factory for assistance with designs to meet local codes.

SPACE REQUIRED:


Countertop must be able to support 300lbs load and be constructed from a non-combustible material i.e. Stainless Steel. Spacing from the back wall must be no less than 3" for ventilation.

TECHNICAL SUPPORT:

Remco is dedicated to architect/designer/contractor specifier/customer support. Please feel free to call Remco at any stage of design or construction with questions or comments. We believe a team relationship between all members of a project results in an optimal build-out and installation. All jobs will have a final inspection by Remco Chef-Techs and they will train the cooking managerial staff on the use and maintenance of the Millennium 2000 CT2 Carousel Brick Oven.

LIMITED WARRANTY:

7 years on uni-body construction; 1 year on components to original purchaser in original location. (See documents)

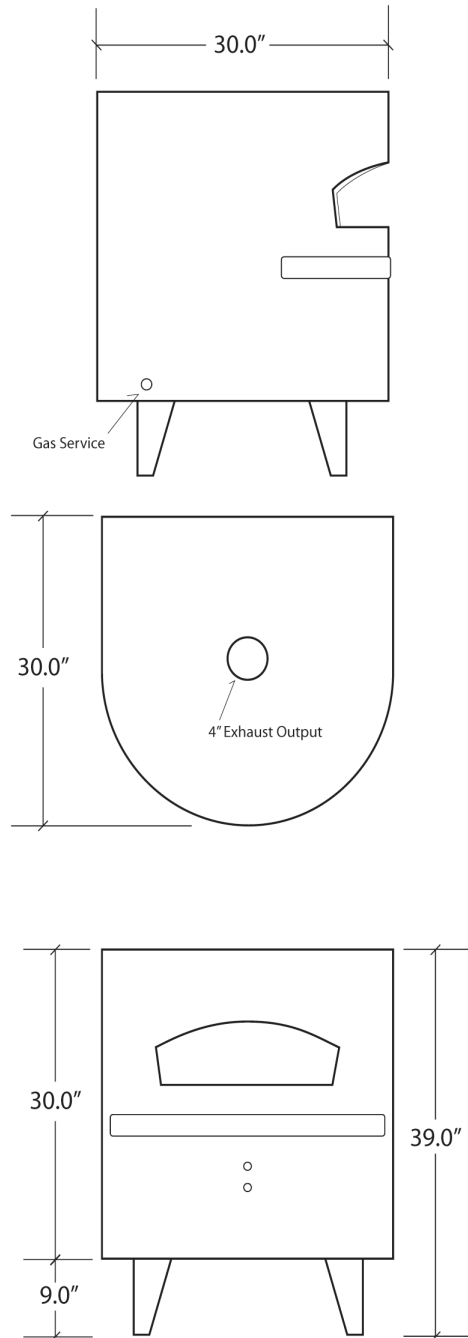

US Patent: #6,250,210 B1 - 6,146,677 & Canadian Patent: # 2,330,287

Int'l Patent: # 1075202 - Other Patents Pending

Remco Specialty Products

3290 NE 33rd St.
Fort Lauderdale, FL
33308

Ph: 954.462.0000
Fx: 954.564.0000
www.RemcoUSA.com